



1-1/8" MAGIGLIDE BIFOLD DOOR TYPICAL 4 PANEL BIFOLD DOOR CLEARANCES

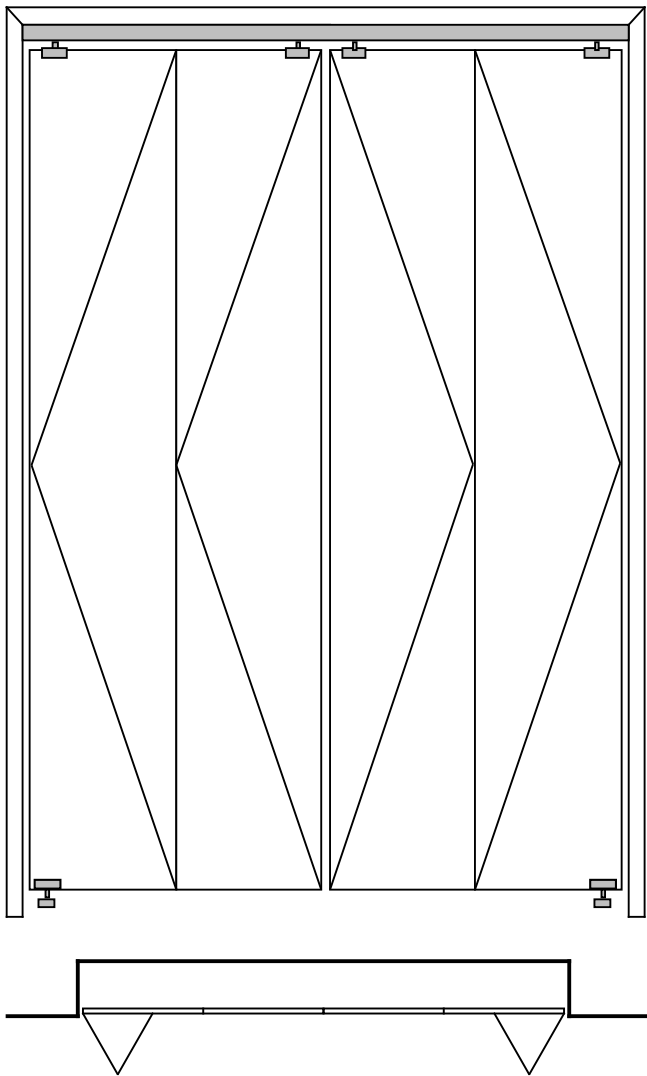

4 PANEL UNIT

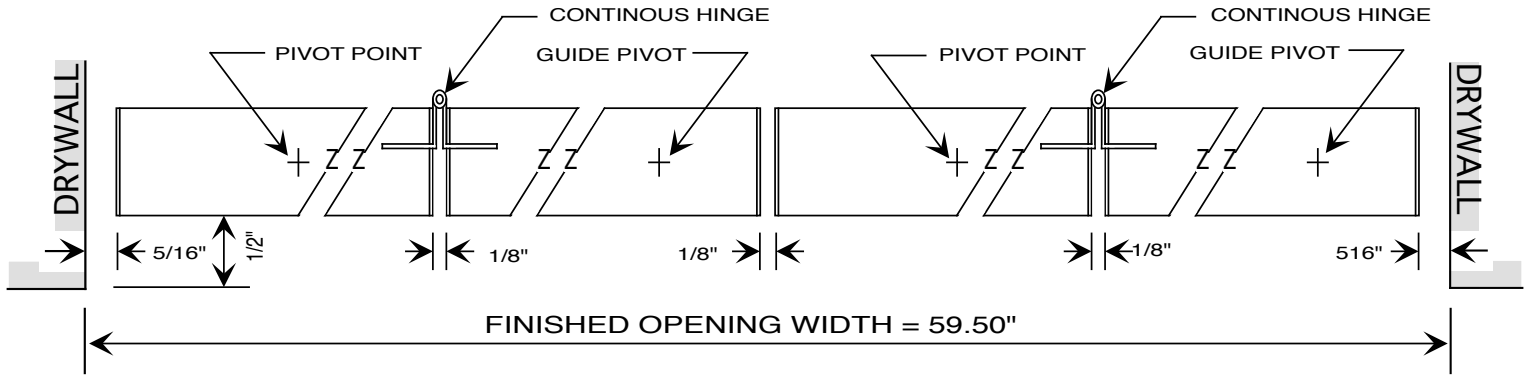