

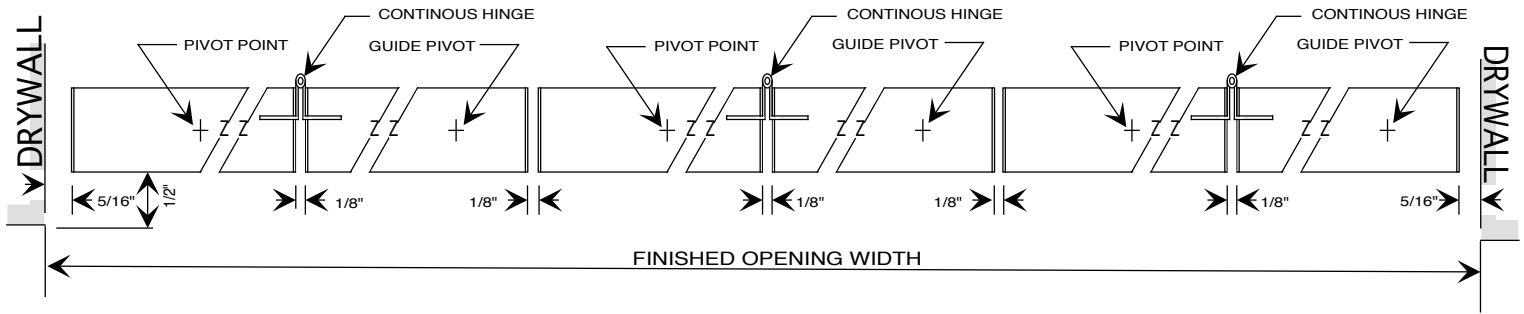


1-1/8" MAGIGLIDE BIFOLD DOOR TYPICAL 6 PANEL BIFOLD DOOR CLEARANCES

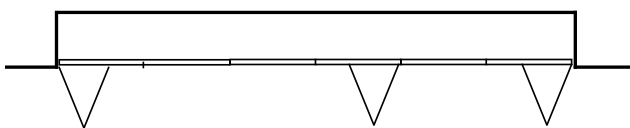

TYPICAL 6 PANEL BIFOLD DOOR CLEARANCES

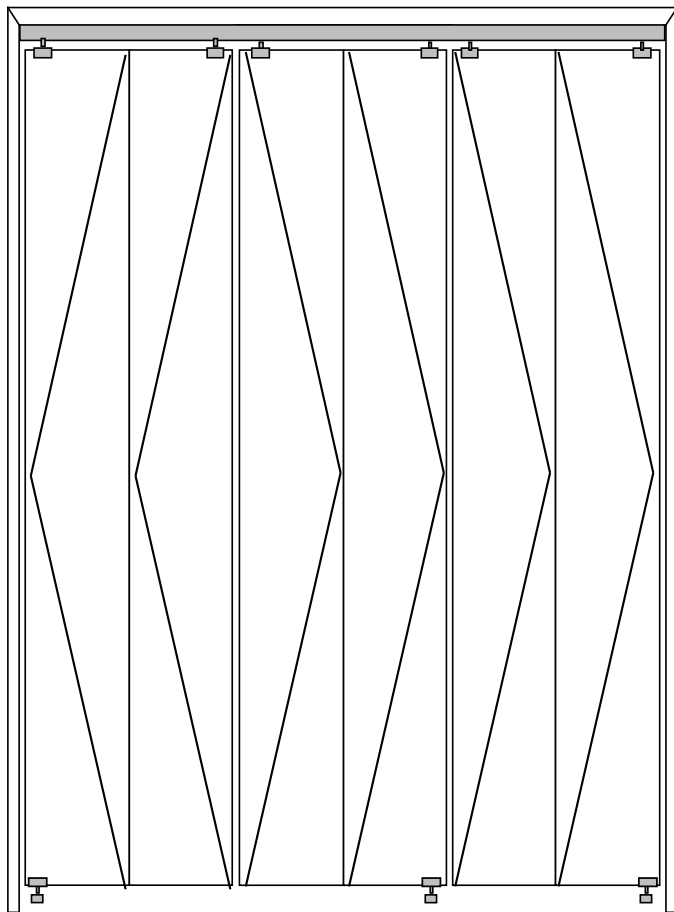

6 PANEL UNIT

